

# APPLICATION FOR PRIOR NOTIFICATION AND PRIOR APPROVAL

Town and Country Planning (General Permitted Development) (Scotland) Order 1992 (as amended) Schedule 1, Parts 1A, 2I, 6, 7, 13, 20 and Part 23  
Permitted Development Classes 6G, 6H, 7A, 9M, 18, 18B, 18C, 20A, 22, 22A, 22B, 40, 67 and 70

Please refer to the accompanying Guidance Notes when completing this application

Please note that users wishing to make applications for Prior Notification or Prior Approval for free standing domestic wind turbines (Class 6G), alterations to and replacement of windows in conservation areas in certain circumstances (Class 7A), solar canopies and related battery storage (Class 9M), peatland restoration projects (under Class 20A), the conversion of existing agricultural/ forestry buildings to residential or flexible commercial use (under Classes 18B, 22, 22A or 22B) or for the erection of a building solely for the protection of plant or machinery on operational land used for electricity undertakings permitted under class 40 are asked to apply using this form and submitting that directly to their planning authority.

Applications for these classes **CANNOT** be completed using the online form on the [gPlanning](#) site

1. Applicant's Details		2. Agent's Details (if any)	
Title	MR	Ref No.	
Forename	GRAHAM	Forename	
Surname	RAE	Surname	
Company Name		Company Name	
Building No./Name	3	Building No./Name	
Address Line 1	WESTER STEEL	Address Line 1	
Address Line 2		Address Line 2	
Town/City	EDINBURGH	Town/City	
Postcode	EH10 5XA	Postcode	
Telephone		Telephone	
Mobile		Mobile	
Fax		Fax	
Email		Email	
<b>3. Location of Proposed Development</b>			
Address			
3 WESTER STEEL, EDINBURGH, EH10 5XA (SITE MAP ENCLOSED)  (SECTION 11 ONLY COMPLETED)			
Note: If a full site address does not exist please clearly identify the location in accompanying documentation			

4. Proposed Farm or Forestry Works under Class 18 or 22

N/A

Are you proposing Farm or Forestry Works?

Yes  No

What farm or forestry related works are proposed?

A new building

An extension to an existing building

An alteration to an existing building

Formation or alteration of a private way

Please state the dimensions of the new building or extension (in metres):

Length:

Height to Eaves:

Breadth:

Height to Ridge:

Please describe the external materials to be used:

a. Wall materials and colour

b. Roof materials and colour

If this application is for the formation or alteration of a private way, you must include a site plan giving details of the location of the private way. Please indicate that you have done so by ticking this box.

Please describe the materials to be used and the manner of construction of the private way.

Please describe the proposed design of the private way.

What is the purpose of the proposed development?

### 5. Demolition under Class 70

N/A

Are you proposing to demolish:

- (i) a dwellinghouse?  Yes  No
- (ii) a building containing one or more flat/dwellings?  Yes  No
- (iii) a building housing a mutual wall with, or housing a main wall adjoining the main wall of a dwellinghouse?  Yes  No

Please describe the building and explain why it is to be demolished.

### 6. Installation, alteration or replacement of free standing wind turbine within the curtilage of a dwelling under Class 6G

N/A

Are you proposing to install a freestanding domestic micro-wind turbine?  Yes  No

Before proceeding, please confirm the following criteria are met:

- (i) The new wind turbine would mean there is no more than one freestanding turbine within the property boundary.  Yes  No
- (ii) The wind turbine would be no less than a distance, in metres, of the height of the turbine plus 10% of that height from the boundary of a neighbouring residential property.  Yes  No
- (iii) The blade tip height of the turbine does not exceed 15m.  Yes  No
- (iv) The lowest part of the blade is not less than 5m from ground level.  Yes  No
- (v) The wind turbine would not be within a conservation area.  Yes  No
- (vi) The wind turbine would not be within a World Heritage Site.  Yes  No
- (vii) The wind turbine would not be within a Site of Special Scientific Interest.  Yes  No
- (viii) The wind turbine is not within a site of archaeological interest.  Yes  No
- (ix) The wind turbine would not be within the curtilage of a listed building.  Yes  No
- (x) The turbine and blades are a uniform colour.  Yes  No
- (xi) The installation of the turbine would be in accordance with MCS 020 planning standards for wind turbines or equivalent standards.  Yes  No

**If the answers to ANY of the above questions are NO, then you cannot use this form. Please speak to your planning authority about this.**

**If the answers to ALL of the above questions are YES, then please proceed and complete the following section.**

Please provide a description of the proposed development detailing the design, size, location and appearance of the wind turbine.

Have you provided a plan indicating the site of the proposed development and location of the proposed development within the site?

Yes  No

**7. Domestic Air-Source Heat Pumps under class 6H**

N/A

Are you proposing to install a domestic air-source heat pump?

Yes  No

Please describe the siting and external appearance of the proposed air-source heat pump

Please explain how the proposed location minimises its effect on the amenity of the area

**8. Digital Communications under class 67**

N/A

Are you proposing works by or on behalf of an electronic communications code operator?

Yes  No

What telecommunications works are proposed?

erect new mast

apparatus

dish/other antenna (NOT small cell systems or Reg. 2020/1070 systems)

underground apparatus

Please provide a description of the proposed development including its siting appearance and dimensions (including the height of any mast and, if relevant, the height of any apparatus attached to the mast/building to the extent that it would protrude above the highest part of the mast/building)

**9. Peatland Restoration under class 20A**

N/A

Are you proposing works on peatland to restore that peatland?  Yes  No

Has funding by the Scottish Government or one of its partner organisation under the [Peatland Action] scheme been sought or obtained for this peatland restoration project?  Yes  No

Has registration under the IUCN Peatland Code been sought or concluded for this peatland restoration project?  Yes  No

Do your proposals include the removal, felling, lopping or topping of trees?  Yes  No

Have you included in your peatland restoration scheme the requested date, or the latest date, by which restoration operations will be completed?  Yes  No

Have you submitted with this form i) a peatland restoration schema; and ii) a location plan?  Yes  No

**10. Conversion of Existing Agricultural/Forestry Buildings to Residential or Commercial Use under Class 18B, 18C, 22A or 22B**

N/A

Are you proposing to convert an existing building to?

(i) a residential use?  Yes  No

(ii) a flexible commercial use?  Yes  No

Please provide a description of the proposed development, including a description of any change of use, building operations and materials to be used:

Have you submitted the following with this form:

(i) a location plan?  Yes  No

(ii) other plans and drawings to describe the development?  Yes  No

(iii) any other supporting information or details?  Yes  No

How many dwellings are proposed?

If flexible commercial floorspace is proposed:

(i) what type of use is proposed?

(ii) what is the total area?  sqm

Are you proposing a new or altered vehicle access to or from a public road?  Yes  No

Are you proposing any changes to public paths, public rights of way or affecting any public rights of access?  Yes  No

How many vehicle parking spaces are proposed?

Is the building currently in agricultural or forestry use?

Yes  No

If not currently in use, when was the building last used for agricultural or forestry purposes?

Was the building constructed after 4 November 2010?

Yes  No

Is the building a listed building?

Yes  No

Is the building located in or on any of the following:

(i) Croft land?

Yes  No

(ii) The curtilage of a listed building?

Yes  No

(iii) A site of archaeological interest?

Yes  No

(iv) A safety hazard area?

Yes  No

(v) A military explosives area?

Yes  No

If the building is an agricultural building, what is the SGRPID Agricultural Holding Number?

Previous development within the same agricultural holding

Have any buildings within this agricultural unit been previously converted using permitted development rights:

(i) to residential use?

Yes  No

(ii) to flexible commercial use?

Yes  No

**If you have answered YES to EITHER of the above questions, please answer the following questions in this section:**

What is the cumulative total number of any dwellings provided?

What is the cumulative total amount of commercial floorspace provided?

Please provide application reference(s) for previous development(s):

### 11. Alteration or replacement of an existing window as set out in Class 7A

Before proceeding, please confirm the following criteria are met:

1. The property is situated within a conservation area  Yes  No
2. The window to be altered/replaced is located on the principal elevation or side elevation, where side elevation fronts a road  Yes  No
3. The alteration/replacement window is not the same, or substantially not the same, as the window to be altered/replaced in respect of any of the following -
  - (i) the manner in which the window is opened and closed.  Yes  No
  - (ii) the number, orientation and colour of the panes comprised in the window  Yes  No
  - (iii) the dimensions and colour of the frame of the window or any astragal bars comprised in the window  Yes  No

If you have answered YES to Questions 1 and 2 and yes to any part of Question 3, please proceed and complete the following questions in this section.

Please provide a description of the proposed development and the materials to be used:

REPLACEMENT OF ALL WINDOWS TO THE FRONT, EAST SIDE AND REAR OF THE HOUSE.  
THE NEW WINDOWS WILL BE EXACTLY THE SAME AS THE OLD WINDOWS (SIZE, STYLE, OPENING,  
COLOUR) EXCEPT THAT THEY WILL BE MADE FROM UPVC. THE CURRENT ORIGINAL WINDOWS  
ARE MADE OF WOOD.

Have you provided a plan indicating the site of the proposed development and location of the proposed development within the site?

Yes  No

### 12. Installation, Alteration or Replacement of Battery Storage wholly or primarily associated with the operation of a Solar Canopy permitted under Class 9M N/A

Note: Class 9M prior notification and prior approval applies only to battery storage and/or related equipment and whether or not that development is carried out at the same time as any other Class 9M development.

1. Are you proposing to install, alter or replace battery storage wholly or primarily associated with the operation of a Solar Canopy permitted?  Yes  No
2. Are you proposing to install alter or replace equipment (including equipment housing) necessary for the operation of the battery storage?  Yes  No
3. Are you proposing to do both of the above?  Yes  No

If you have answered YES to ANY of the above, please answer the following questions:

4. Would the development be:
  - (i) outside a qualifying parking area  Yes  No
  - (ii) less than 5 metres from a road  Yes  No
  - (iii) within the curtilage of a dwellinghouse or building containing one or more flats.  Yes  No
  - (iv) within 10 metres of the curtilage of a dwellinghouse or building containing one or more flats.  Yes  No

(v) within 3 kilometres of an aerodrome or technical site.  Yes  No

(vi) be more than 3m in height above the surface used for parking vehicles  Yes  No

(vii) within a:

(a) site of archaeological interest;

(b) national scenic area;

(c) historic garden or designed landscape;

(d) historic battlefield;

(e) conservation area;

(f) National Park;

(g) World Heritage Site; or

(h) Curtilage of a listed building.

Yes  No

(viii) On the roof of a building  Yes  No

(ix) On the top level of an open top multi-storey car park  Yes  No

5. Would:

(i) any individual battery storage unit or piece of related equipment (including equipment housing) be greater than 29 cubic metres in size?  Yes  No

(ii) the cumulative size of battery storage units and pieces of related equipment (including equipment housing) in the qualifying parking area be more than 68 cubic metres in size?  Yes  No

(iii) any illumination or lighting forming part of the development not be directed towards the surface used for the parking of vehicle or illuminate more than the immediate area of the development?  Yes  No

**If ANY of the above answers in 4 and 5 is YES, this form is not applicable. Please speak directly to your planning authority about this.**

**If the answer to ALL of the above questions in 4 and 5 relating to the location size or lighting of the development is NO, then please answer the following questions in this section.**

Please provide a description of the proposed development.

Have you included a plan or plans indicating the location of the site of the proposed development and location of the proposed development within the site?  Yes  No

**13. The erection of a building solely for the protection of plant or machinery on operational land used for electricity undertakings permitted under class 40 (1)(a)**

N/A

1. Are you proposing development by or on behalf of a licence holder identified at Section 6 of the Electricity Act 1989?  Yes  No
2. Will the development take place on 'operational land' used, and in which an interest is held, for the purposes of electricity undertakings as defined at sections 215 and 216 of the Town and Country Planning (Scotland) Act 1997?  Yes  No
3. Does the development comprise the erection of a building solely for the protection of plant or machinery?  Yes  No
4. Will the building be between 3m and 15m in height?  Yes  No

If the answer is YES to ALL four above the above questions then please answer the following questions in this section.

If the answer to ANY of the above questions is NO, this form is not applicable. Please speak directly to your planning authority about this.

Please state the dimensions of the new building (in metres):

Length:

Height to Eaves:

Breadth:

Height to Ridge:

Please describe the siting, design and external appearance of the new building, including the materials that are to be used.

Please explain how the proposed siting, design and external appearance of the building minimises its effect on the environment and amenity of the areas:

Have you submitted the following with this form:

- (i) A location plan?  Yes  No
- (ii) Other plans and drawings to describe the development?  Yes  No
- (iii) Any other supporting information or details?  Yes  No

#### 14. Planning Service Employee or Elected Member Interest

Are you, the applicant or the applicant's spouse or partner, a member of staff within the planning service or an elected member of the planning authority?

Yes  No

Are you / the applicant / the applicant's spouse or partner a close relative of a member of staff in the planning service or elected member of the planning authority?

Yes  No

If you have answered YES to either of these questions, please provide details:

#### 15. Declaration

I, the applicant/agent give prior notification to the planning authority that I am/the applicant is intending to carry out the works described in this form and the accompanying plans/drawings/ submissions.

I confirm that the information given in this form is true and accurate to the best of my knowledge.


Signature:

Name:

Date:

27/1/25

Any personal data that you have been asked to provide on this form will be held and processed by your planning authority in accordance with the relevant Data Protection Legislation.

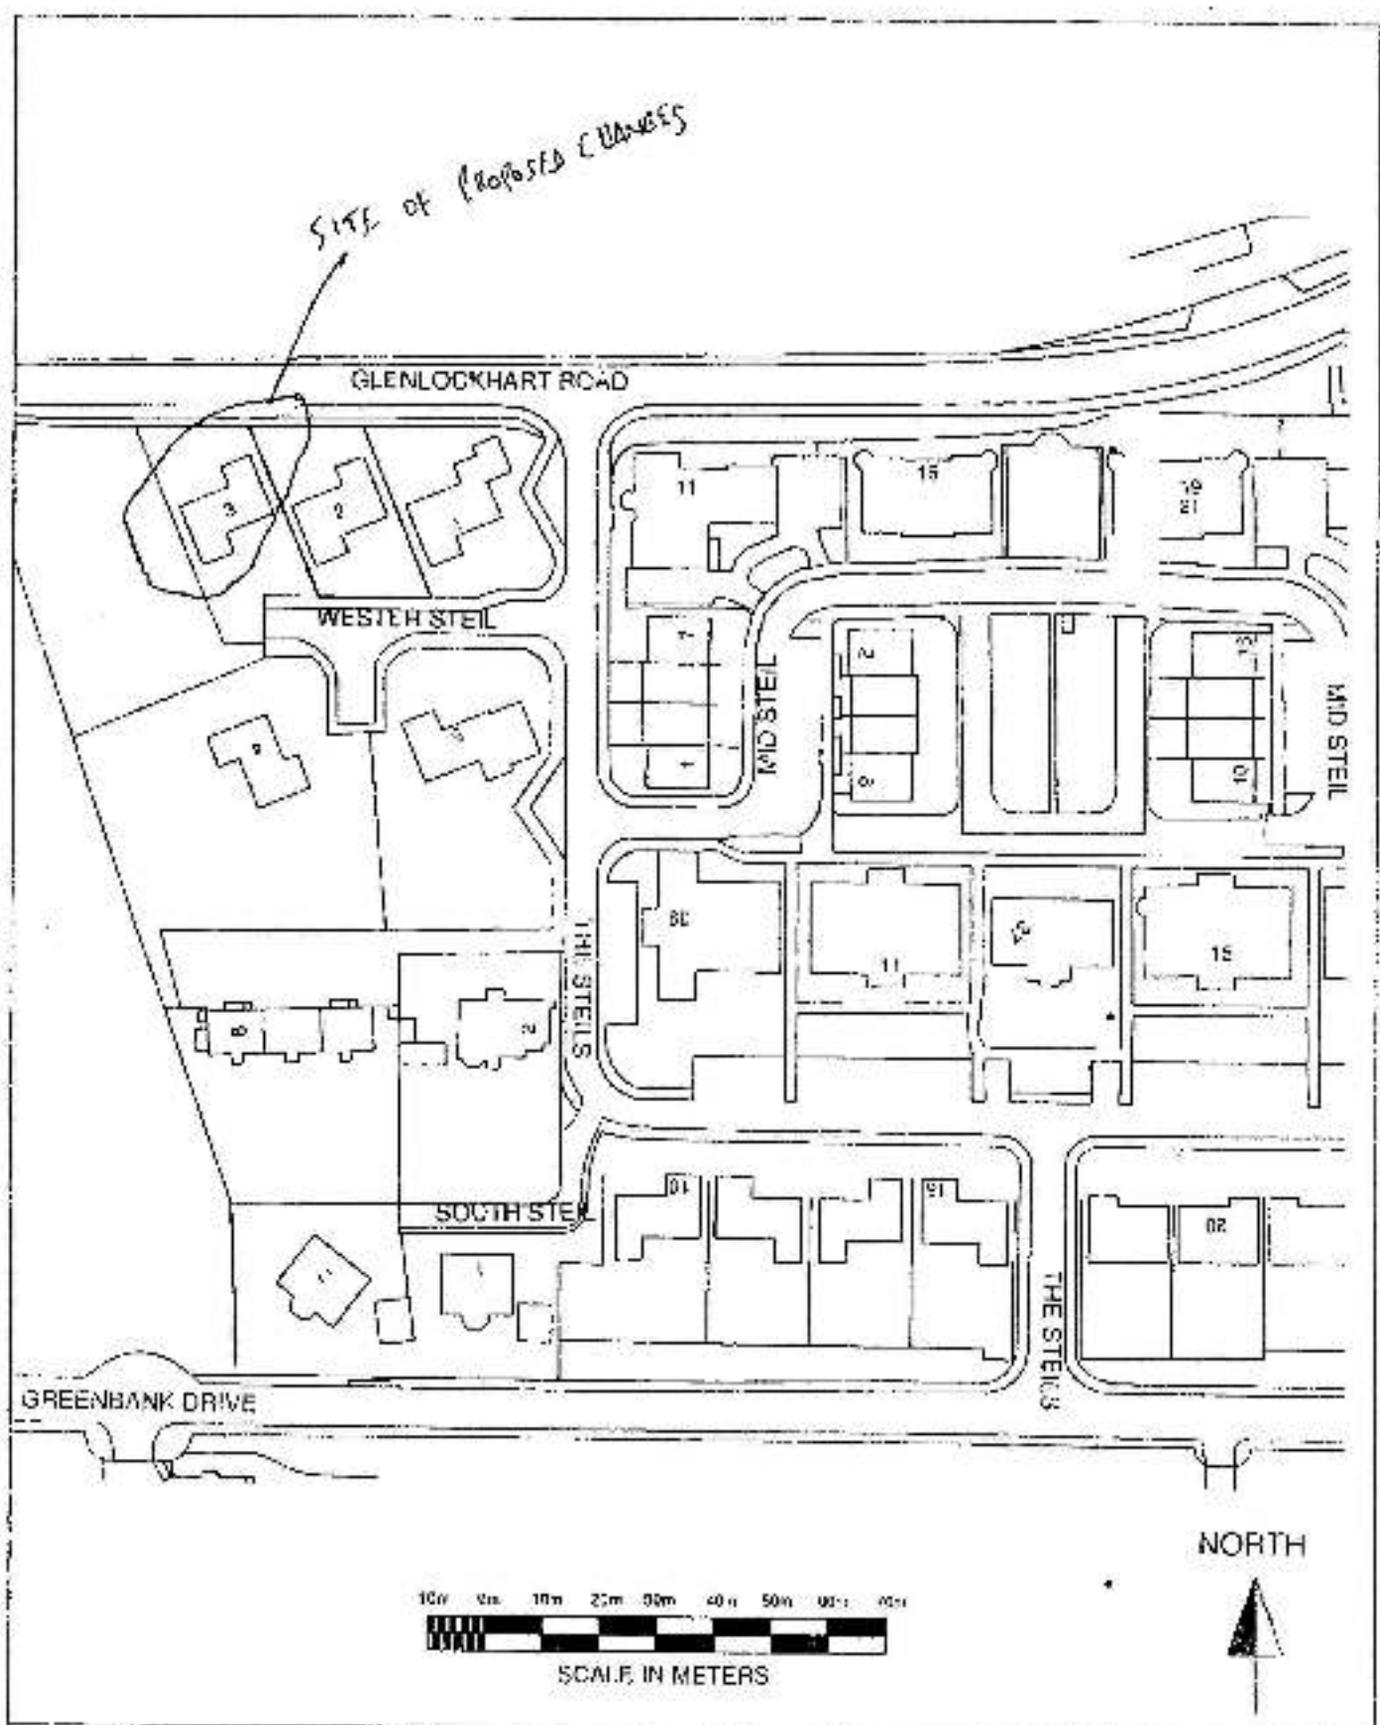

3 WESTER STEIL  
 EDINBURGH  
 EH10 5XA

SCALE 1:1250 @ A4